


SIDE VIEW

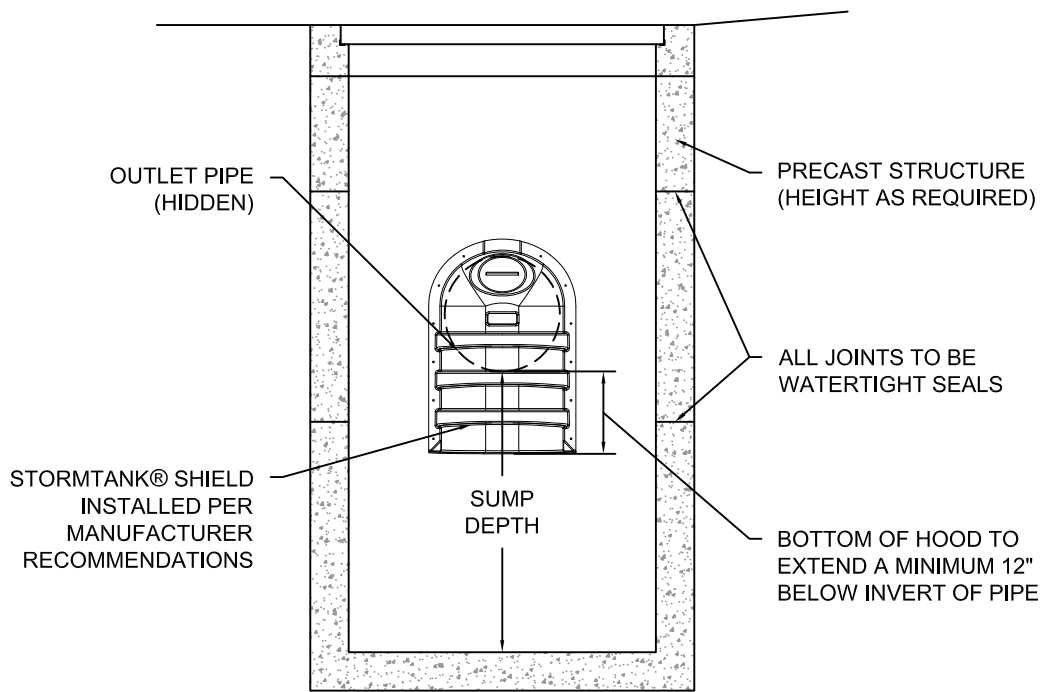

FRONT VIEW

**NOTES:**

- a. SUMP DEPTH TO BE A MINIMUM 36", FOR INCREASED TREATMENT, SUMP DEPTH SHOULD BE 2.5x THE OUTLET PIPE DIAMETER.
- b. REFERENCE CURRENT INSTALLATION INSTRUCTIONS FOR PROPER INSTALLATION PRACTICES.

REV.	DATE	RECORD OF CHANGES	BY	APPRV.
A	9/9/13	INITIAL RELEASE	JKB	



610 Morgantown Road  
 Reading, PA 19611 U.S.A.  
 Phone: (610) 374-5109  
 Fax: (610) 376-6022  
 www.brentwoodindustries.com

Project Name  
**WATER QUALITY STRUCTURE  
 DETAIL**



Drawn By J.BAILEY	Date 9/9/13
Drawing No. STKS-002-00	Sheet 1 of 1
Scale NTS	

This is the property of Brentwood Industries, Inc. It may not be reproduced or used for any purpose other than those expressly authorized by Brentwood Industries. It shall be returned immediately upon request of Brentwood Industries.