




**WAITE STREET & MATHER STREET
PROPOSED BRIDGE REPLACEMENT AND
ROAD AND SIDEWALK IMPROVEMENTS
HAMDEN, CONNECTICUT**

REVISIONS
No. Date
Desc.

Designed
Drawn
Checked
Approved
Scale
Project No.
Date

CAD File:
Title
CONCEPT
PLAN

Sheet No.

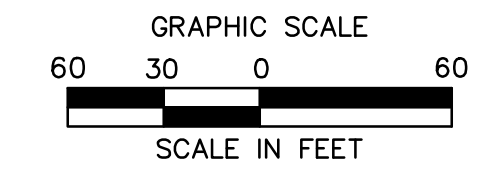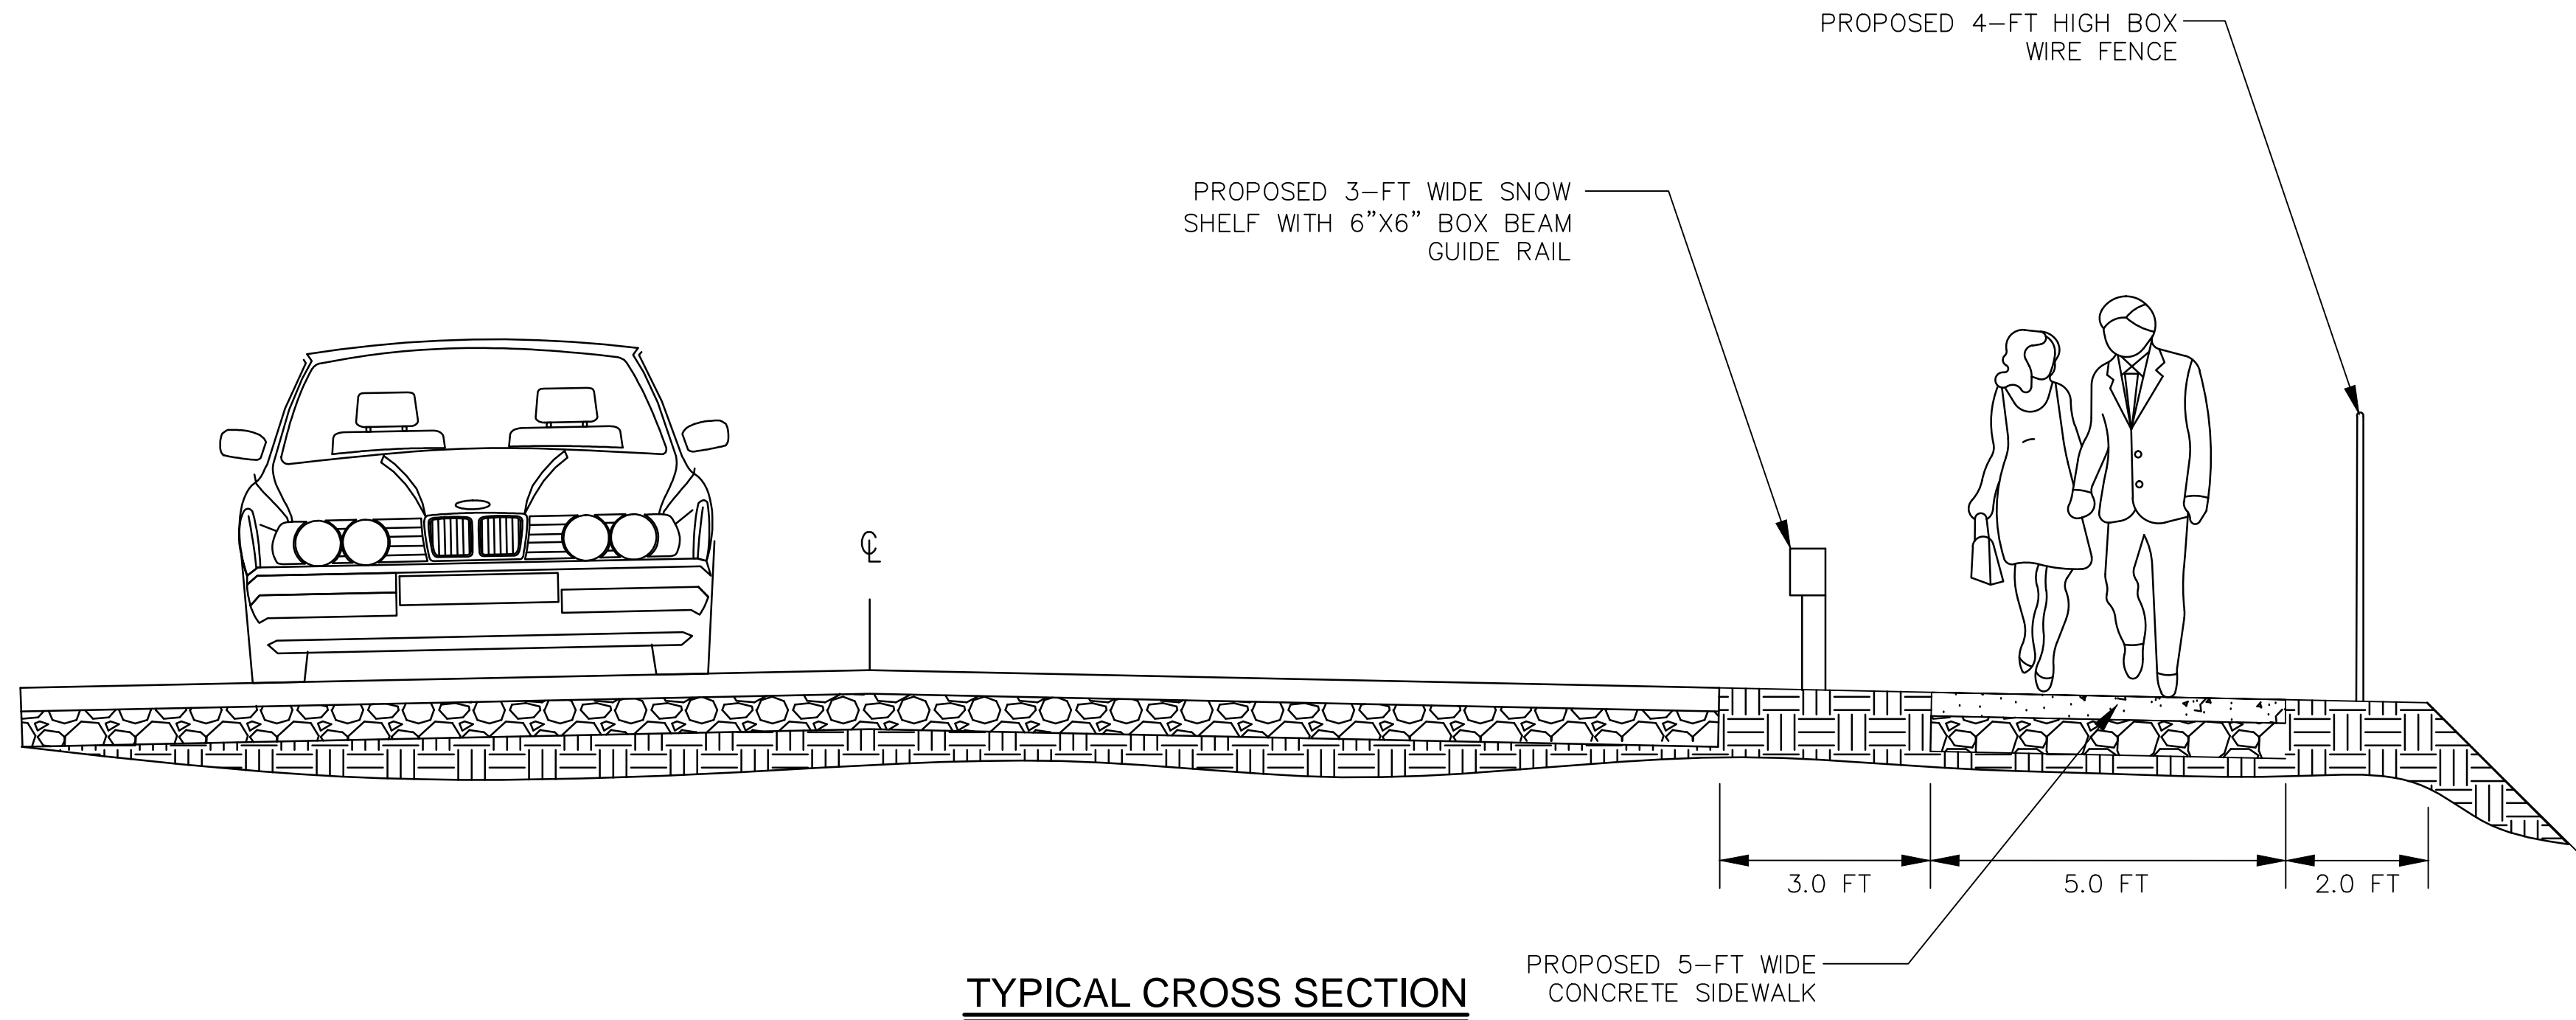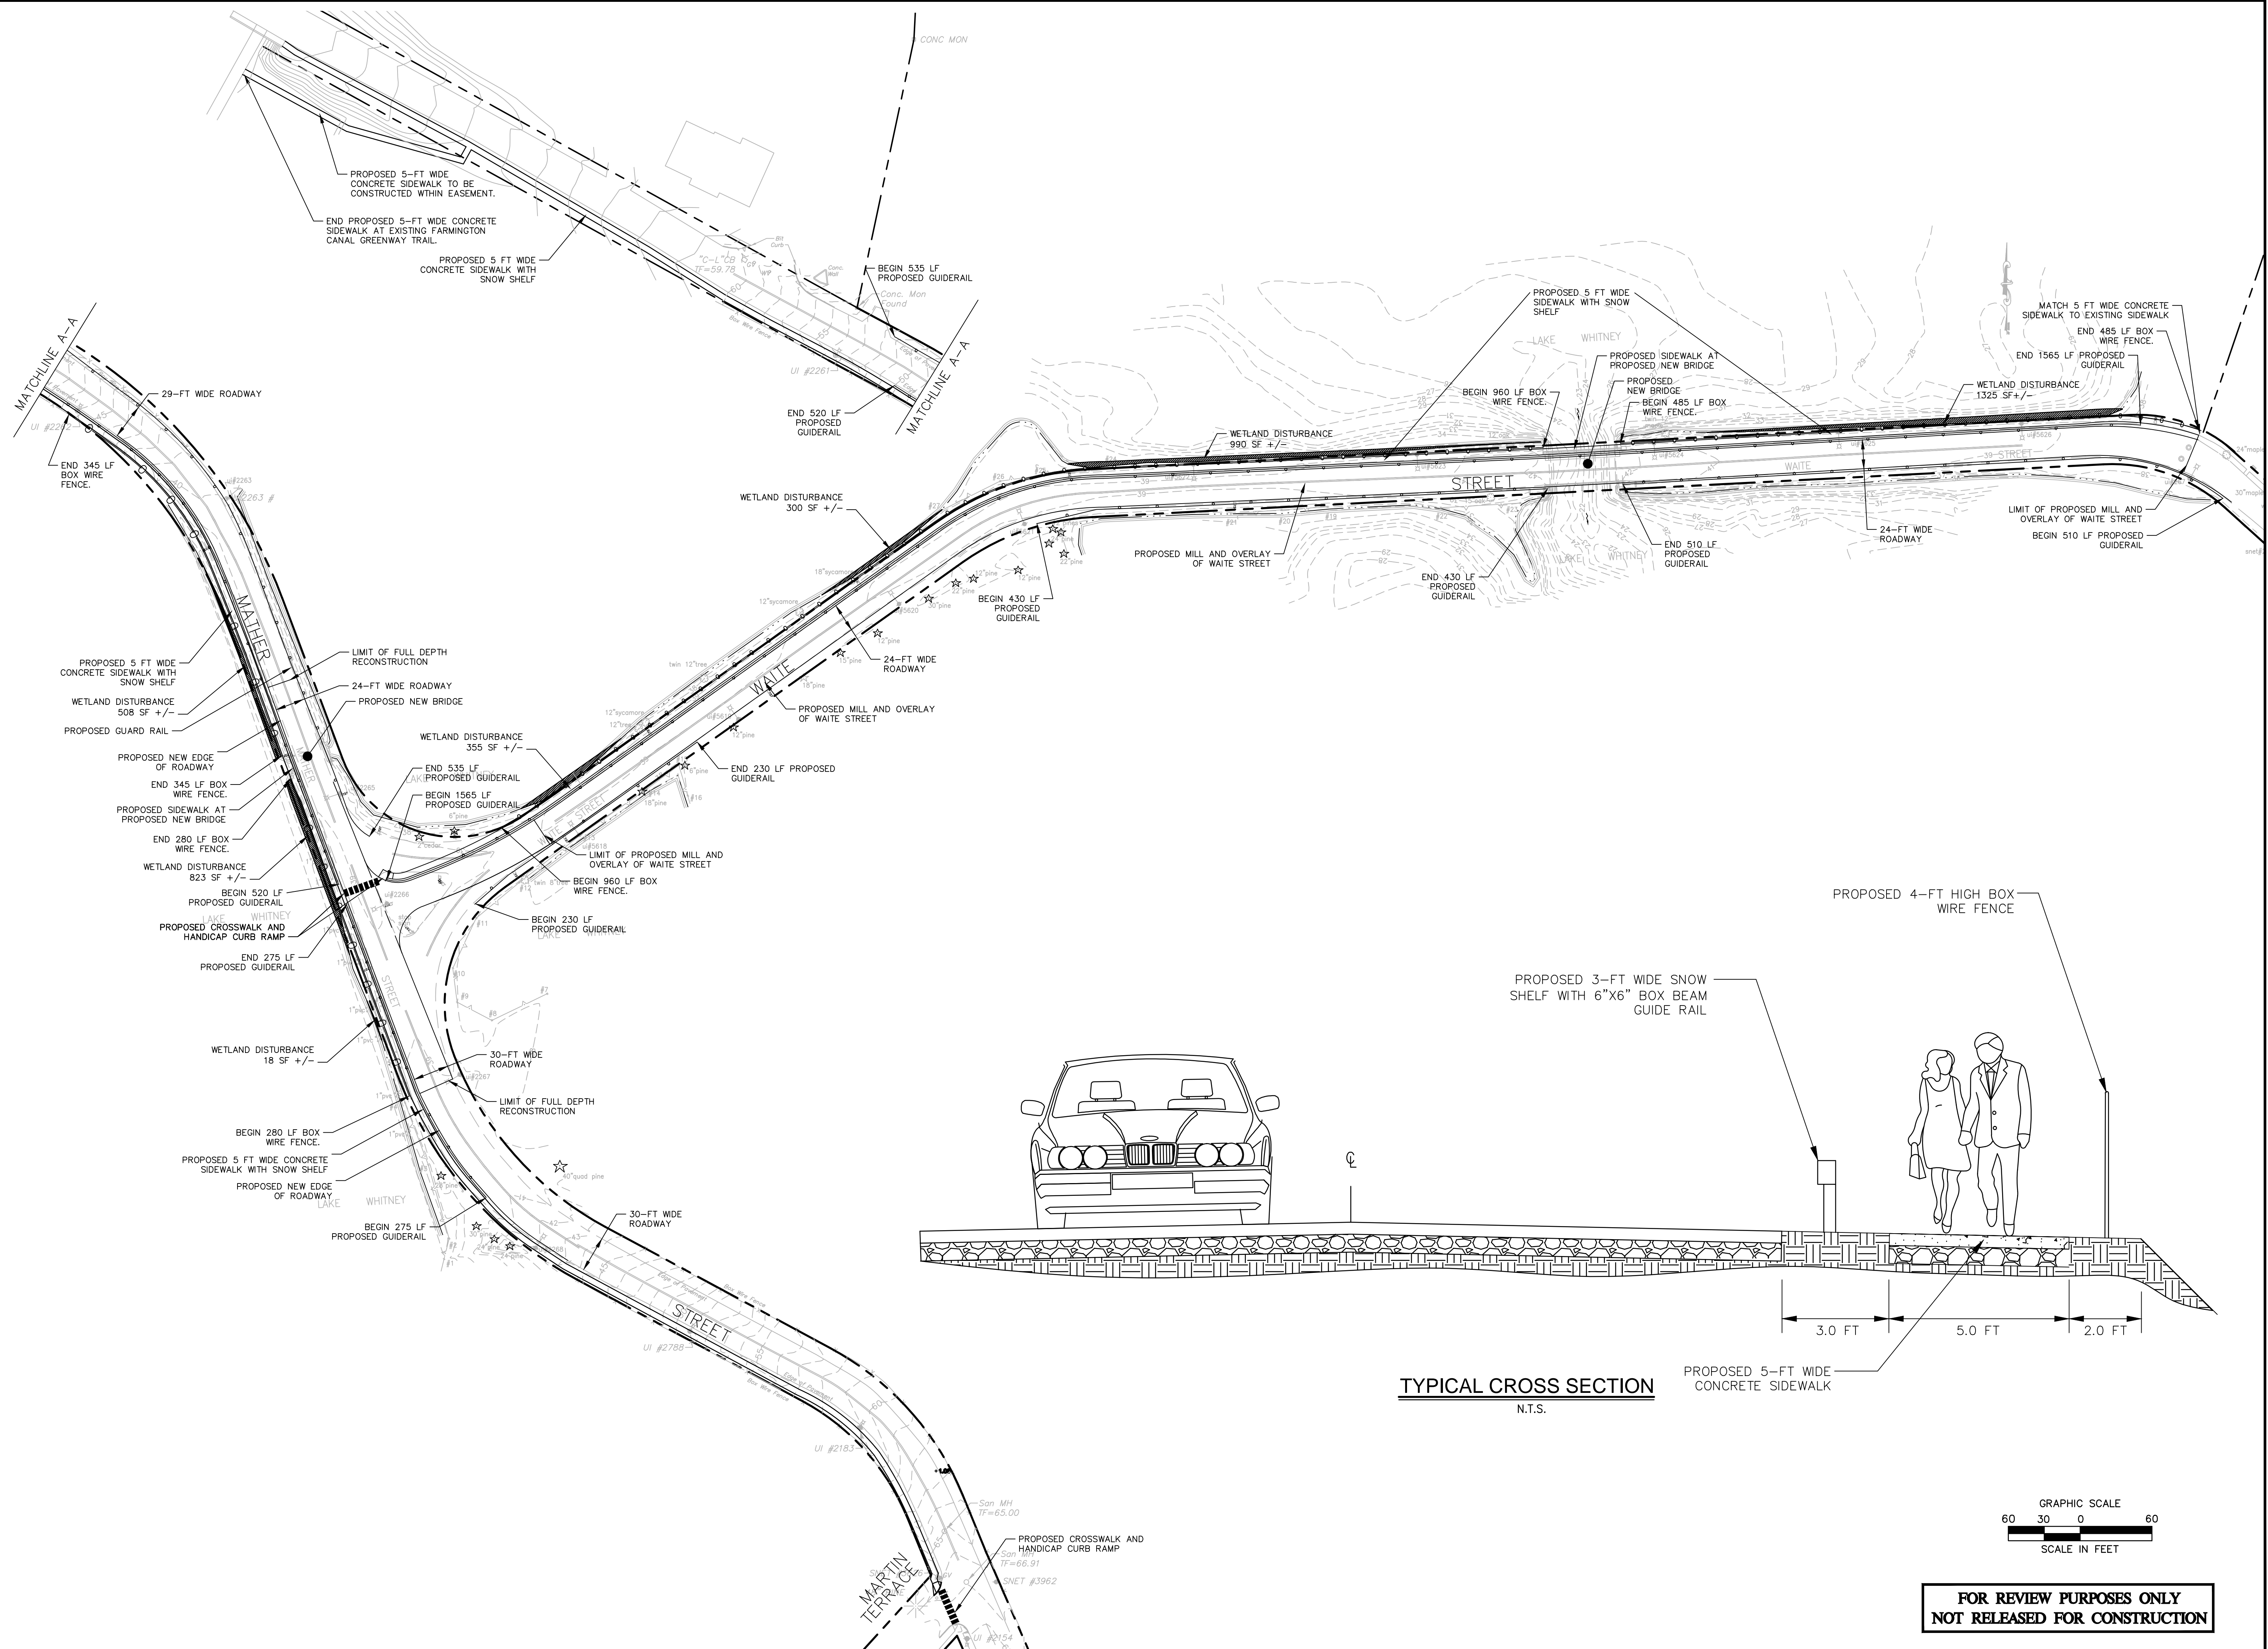

**FOR REVIEW PURPOSES ONLY
NOT RELEASED FOR CONSTRUCTION**

No. 31 2514 11.57m
 k:\08512\2c4112\DWG\THWY12c411201.dwg
 Layout: 24x36 12 W0 CURB
 Xref (s): BD2C411201: XY12c411201