
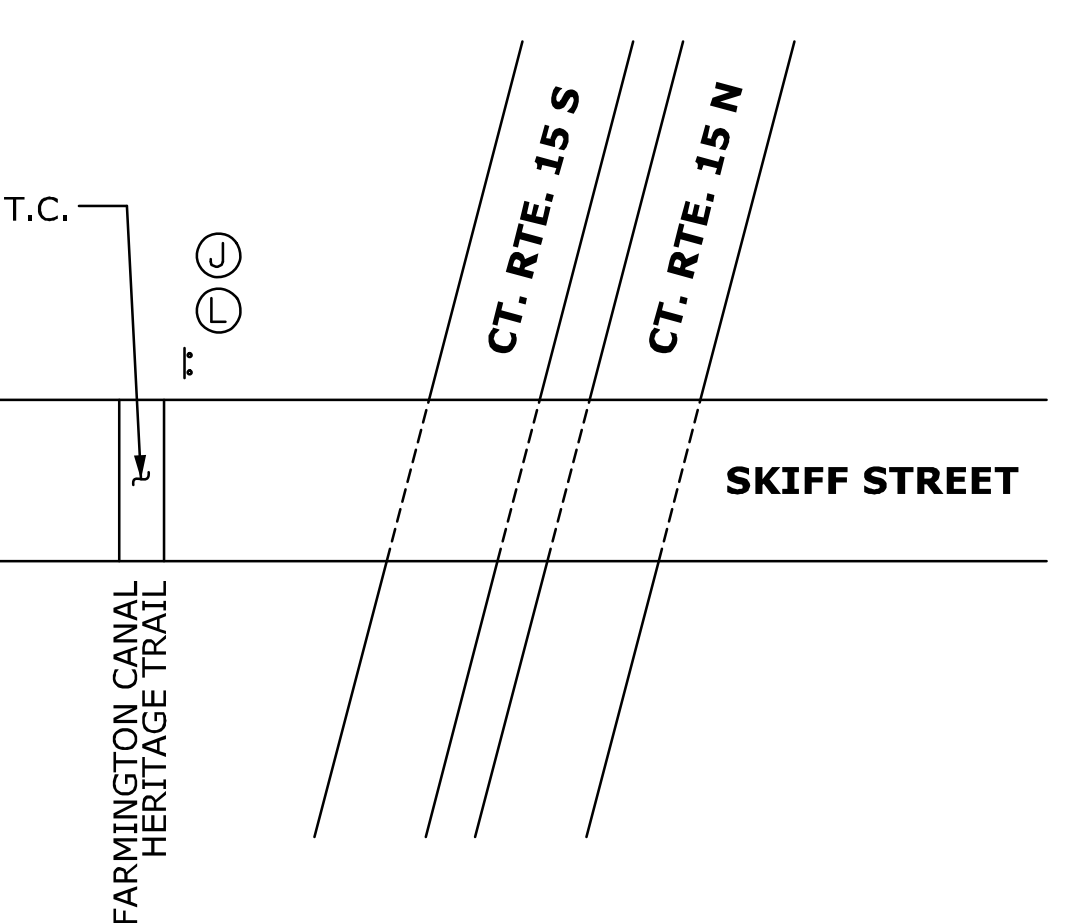
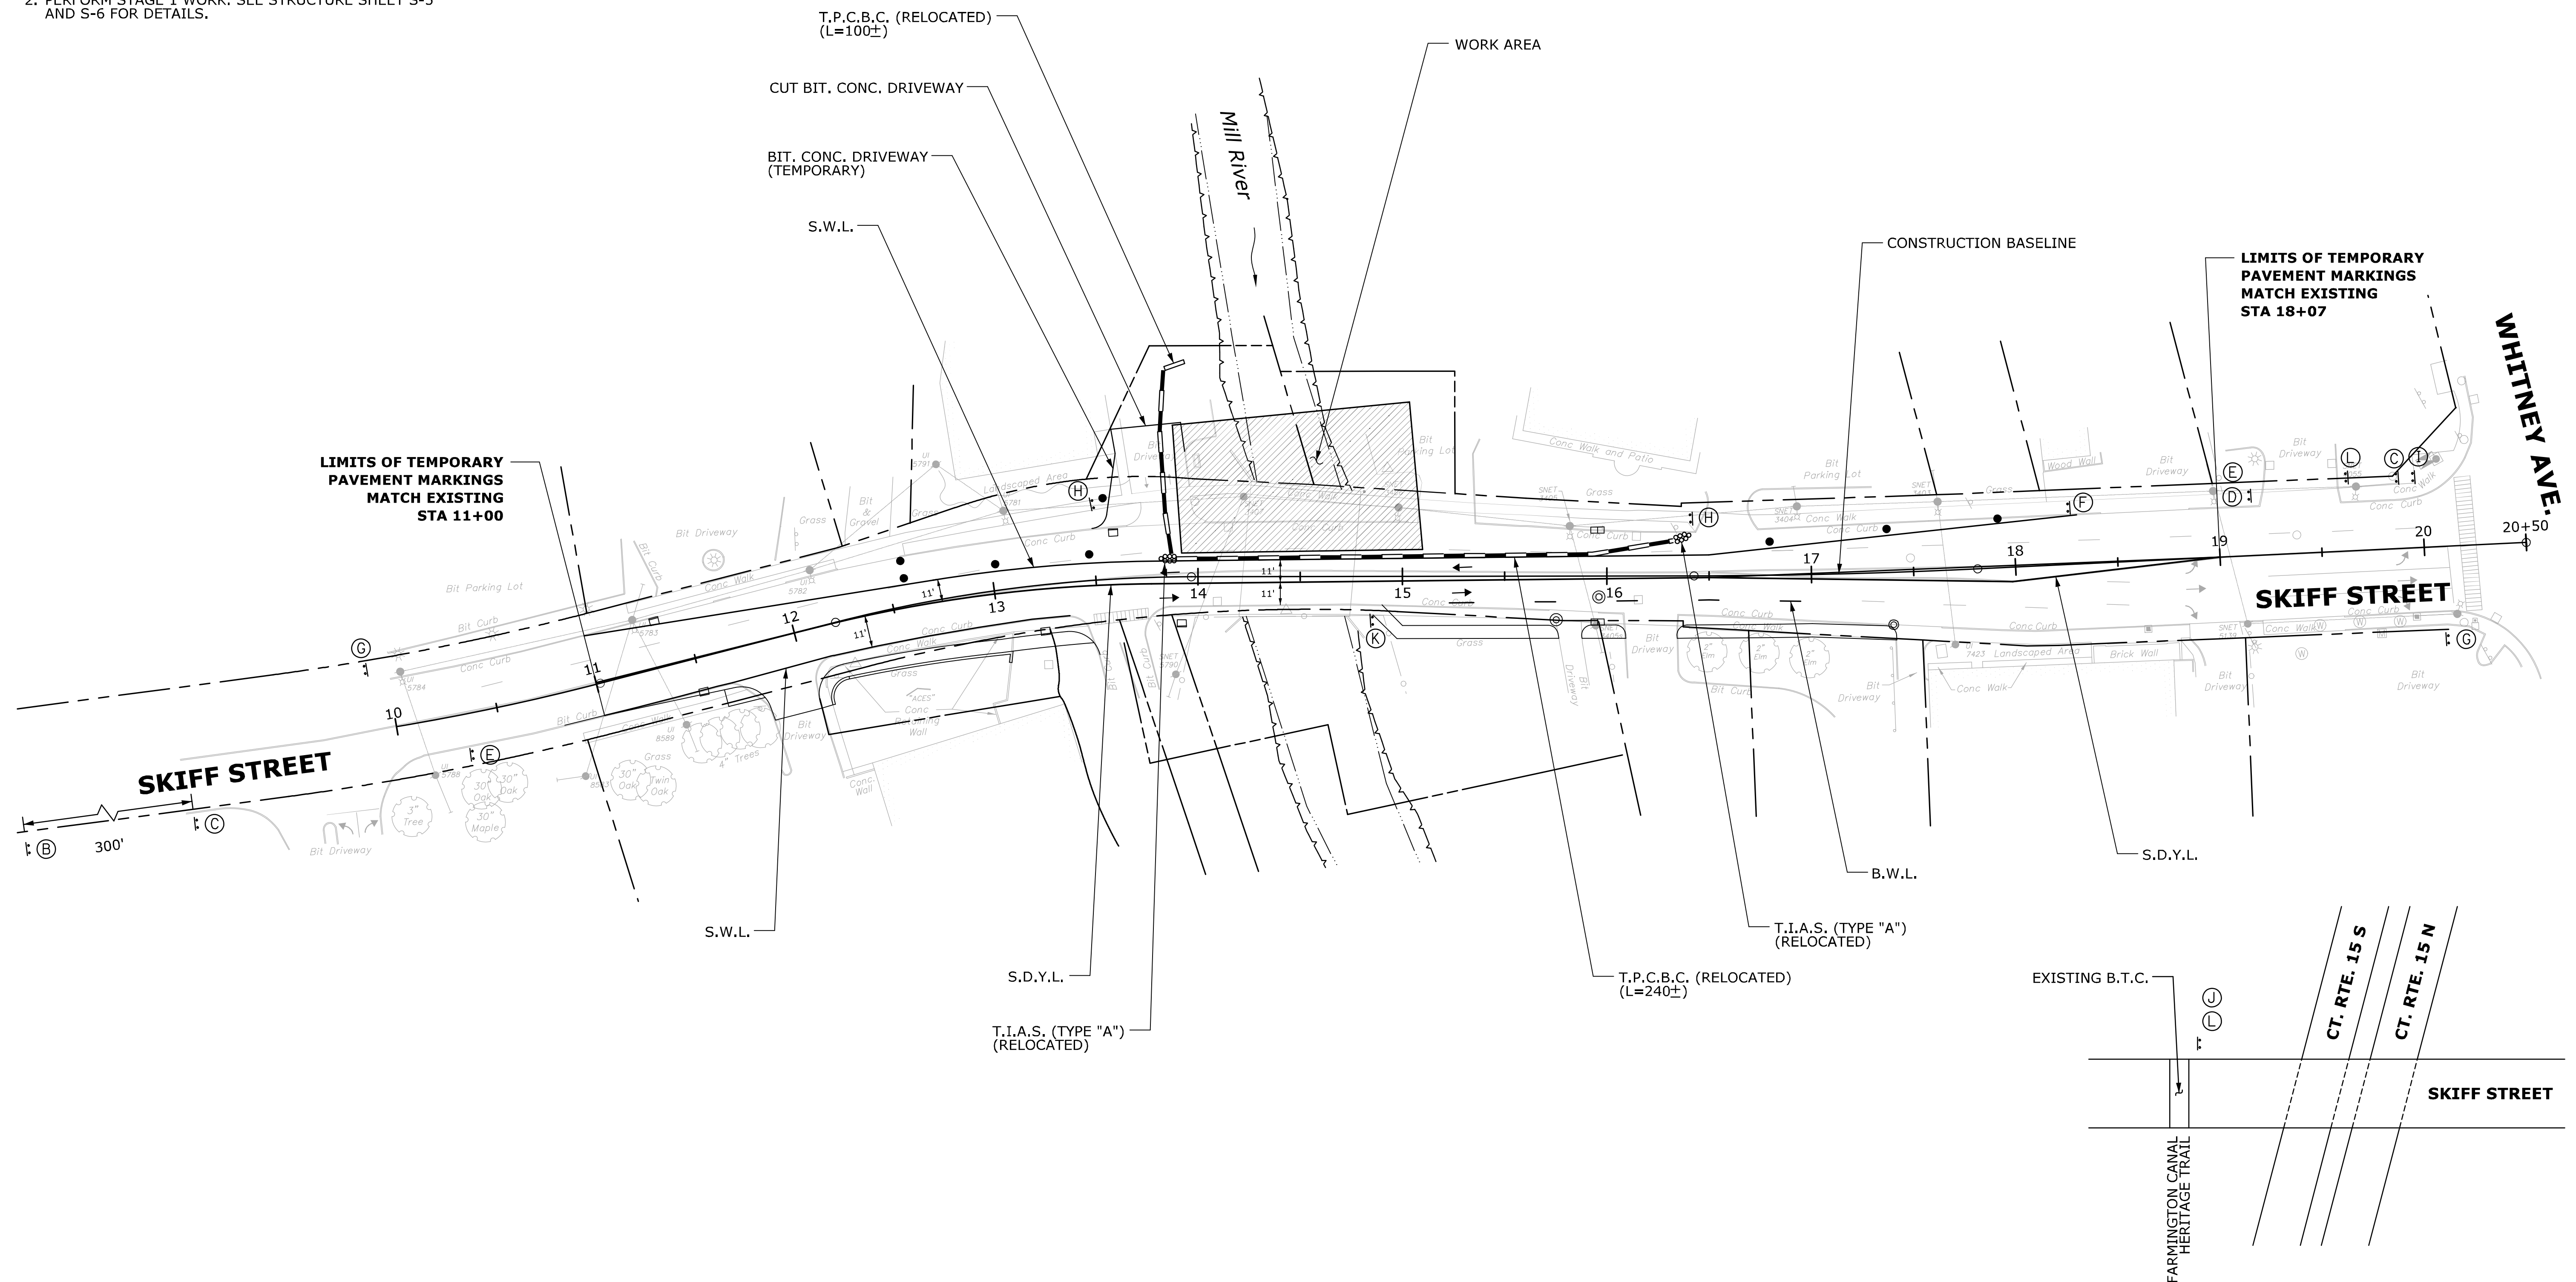


**GENERAL NOTES**

1. SEE DRAWING NO. MPT-1 FOR SIGNING LEGEND.

**SEQUENCE OF CONSTRUCTION (STAGE 1)**

1. IMPLEMENT STAGE 1 TRAFFIC PATTERN. INSTALL TEMP. PAVEMENT MARKINGS, TEMP. PRECAST CONCRETE BARRIER CURB AND SHIFT TRAFFIC.
2. PERFORM STAGE 1 WORK. SEE STRUCTURE SHEET S-5 AND S-6 FOR DETAILS.

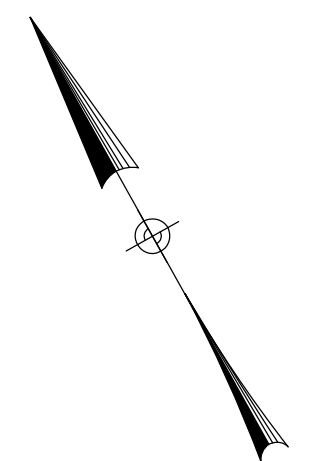

**ADVANCE WARNING SIGNS - STAGE 1**  
NOT TO SCALE

<p>SCALE IN FEET</p> <p>0 40 80</p> <p>SCALE 1" = 40'</p>		<p>DESIGNER: D. PATEL</p> <p>DRAFTER: K. LIVENGOOD</p> <p>CHECKED BY: S. BEARCE</p>	<p><b>TOWN OF HAMDEN</b></p> <p>ENGINEER: BL COMPANIES, INC.</p> <p>APPROVED BY: C. PERKOSKI</p> <p>DATE: 6/24/16</p>	<p>PROJECT TITLE: <b>REPLACEMENT OF BR. 04127 SKIFF STREET OVER MILL RIVER</b></p> <p>CADD FILE: T\MP\T03C42503.dgn</p> <p>DATE: 6/24/16</p>	<p>TOWN: <b>HAMDEN</b></p> <p>DRAWING TITLE: <b>MAINTENANCE AND PROTECTION OF TRAFFIC - STAGE 1</b></p>	<p>BL PROJECT NO.: <b>03C425</b></p> <p>DRAWING NO.: <b>MPT-03</b></p> <p>SHEET NO.: <b>26</b></p>
REV.	DATE	DESCRIPTION REVISIONS	SHEET NO.			